

THE PRESTON PARTNERSHIP, LLC  
A MULTI-DISCIPLINARY DESIGN FIRM

1000 ABERNATHY ROAD NE, SUITE 600  
ATLANTA, GEORGIA 30328  
TELEPHONE: 770 396 7248  
FAX: 770 396 2945

WWW.THEPRESTONPARTNERSHIP.COM

CONSULTANT

SEAL

PROJECT



THE AVENUE<sup>®</sup>  
FORSYTH

FOR



COUSINS PROPERTIES INC.

191 PEACHTREE STREET NE, SUITE 3600  
ATLANTA, GA 30303  
404.407.1000

REVISIONS

DATE 13 JULY 2007

JOB NUMBER 0615702


DRAWN BY DW, JLG, KRS

CHECKED BY DY


DRAWING TITLE DRAFT SITE PLAN

DRAWING NUMBER SP-24

COMMENTS

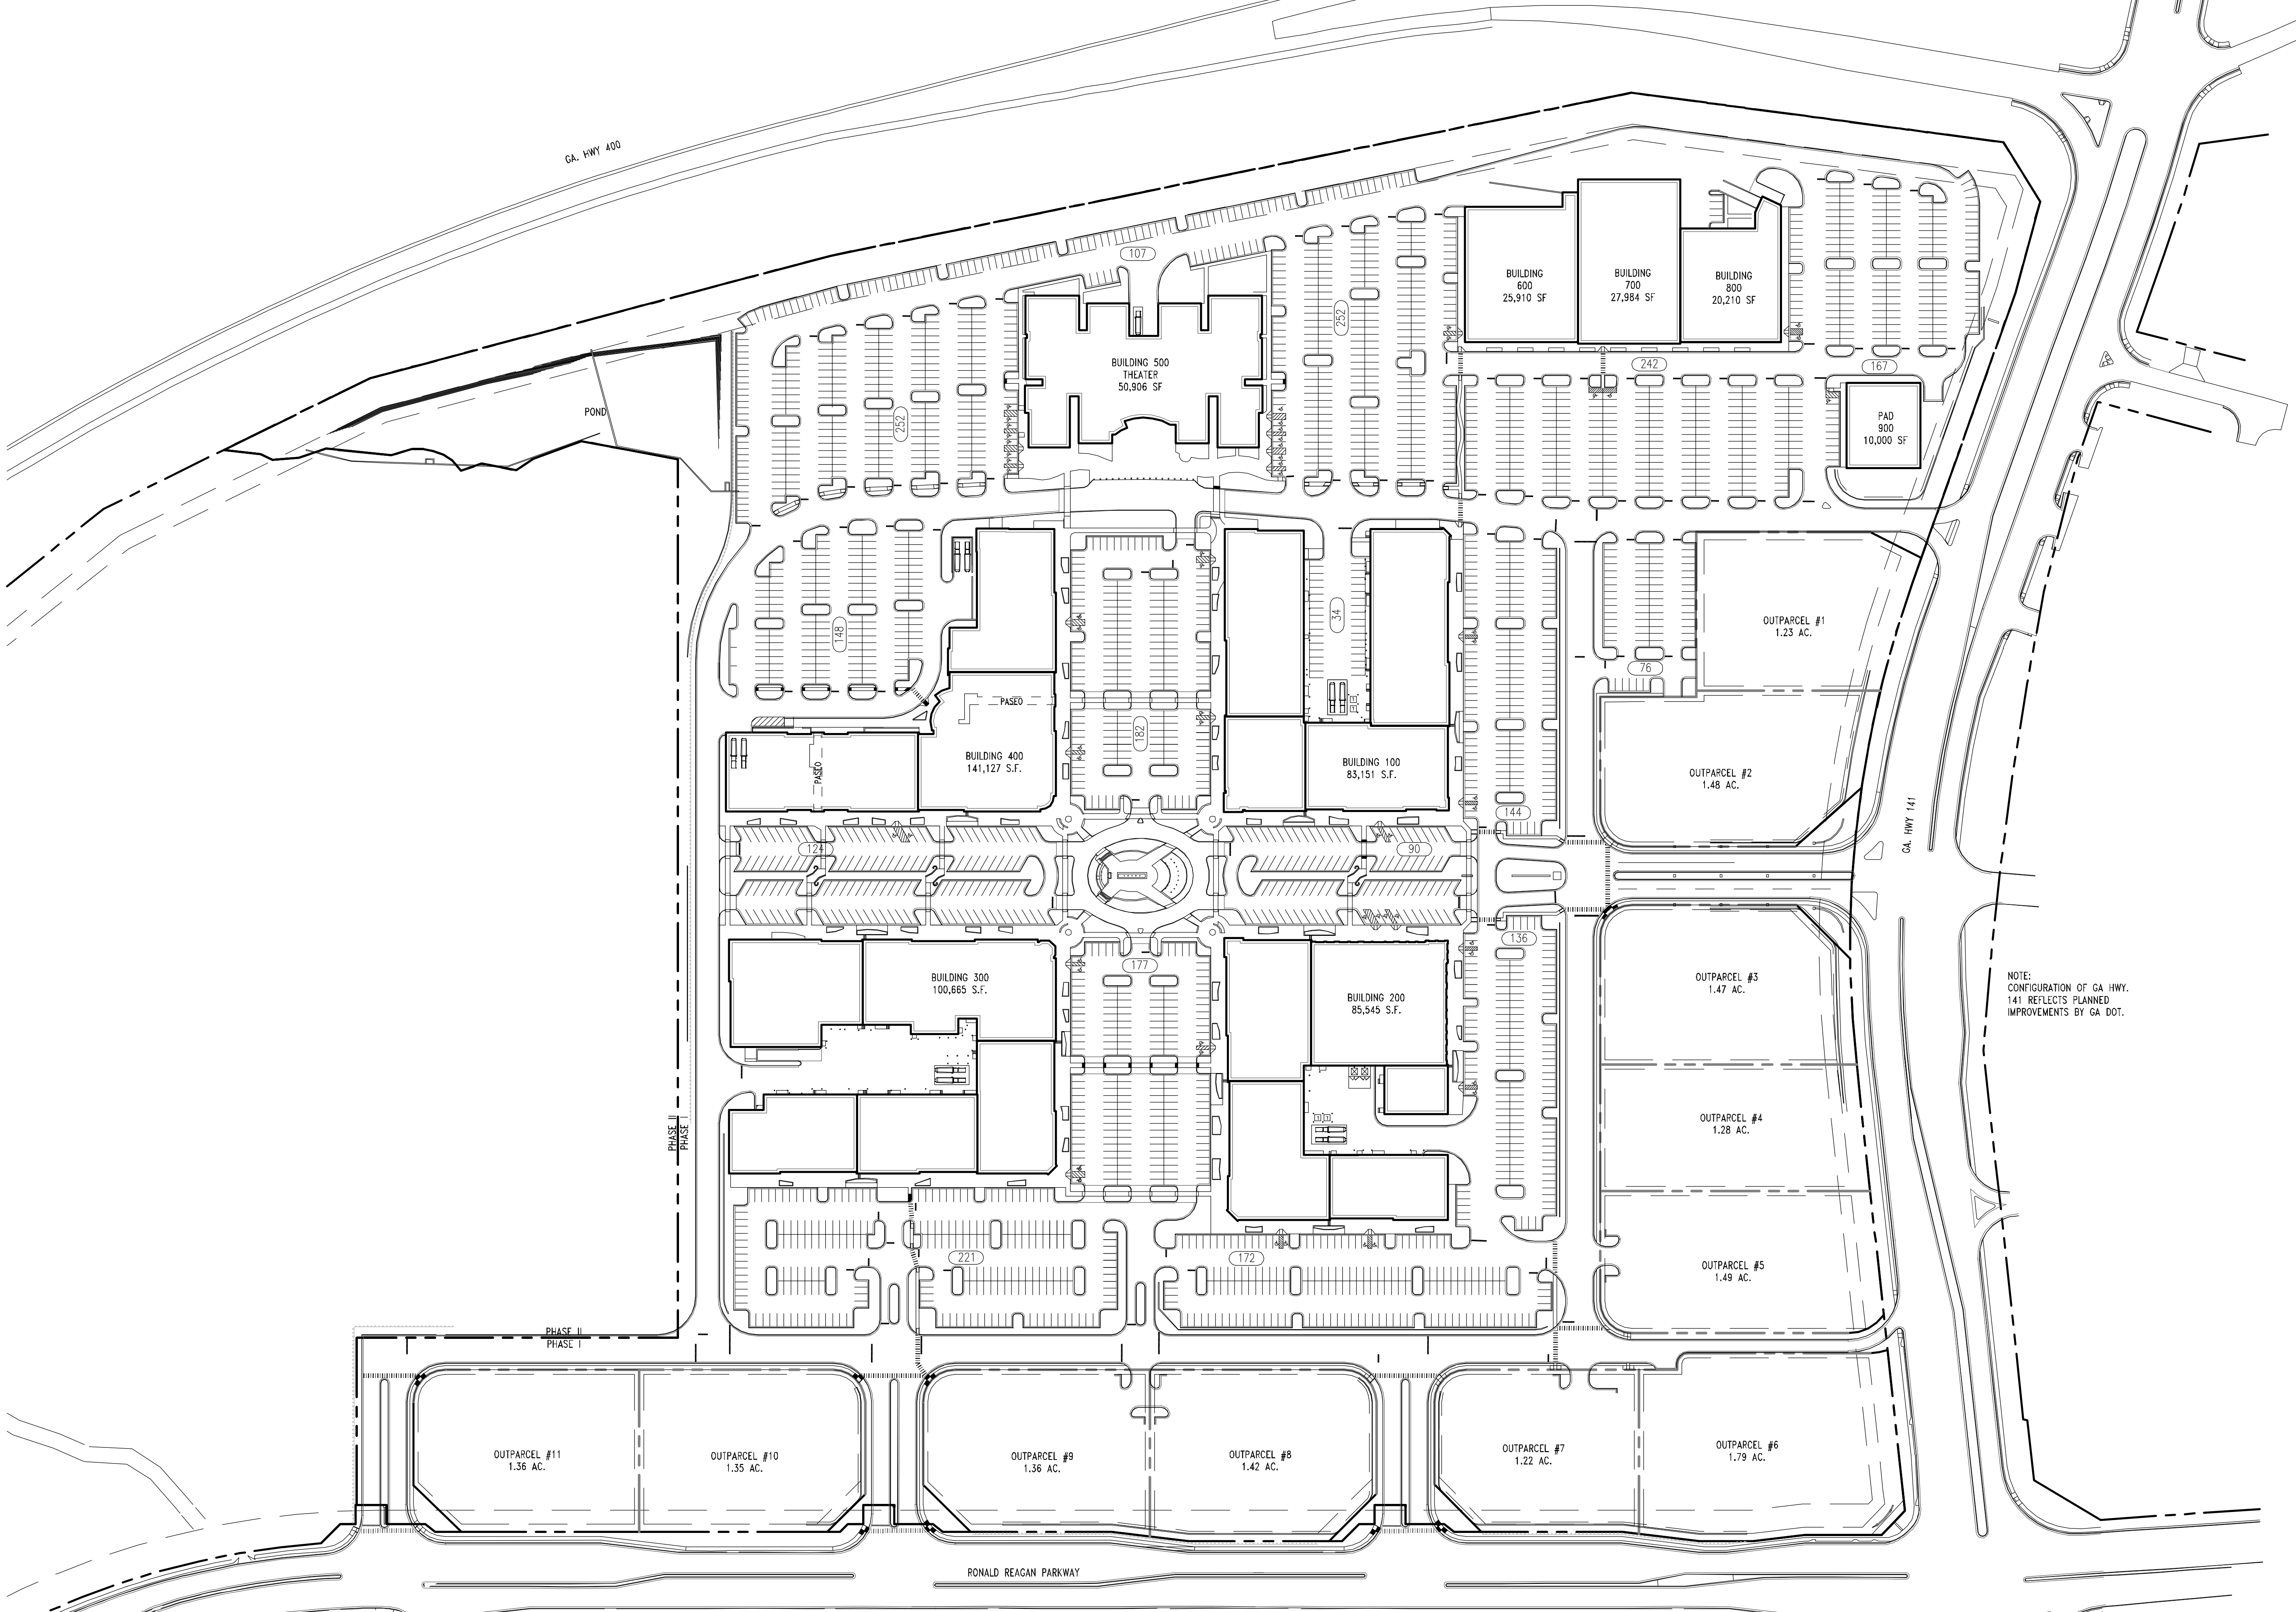

NOTE:  
CONFIGURATION OF GA HWY.  
141 REFLECTS PLANNED  
IMPROVEMENTS BY GA DOT.

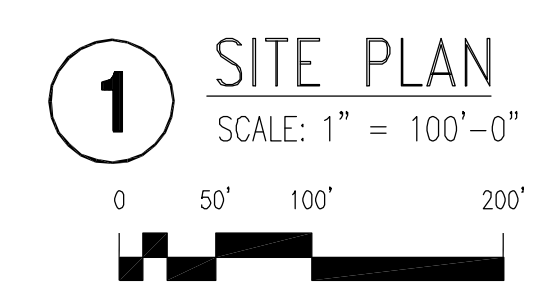

1 SITE PLAN  
SCALE: 1" = 100'-0"